


FHWA REGION NO	STATE	FED. AID PROJ. NO	SHEET NO.	TOTAL SHEETS
3	MD.	N/A	1	3

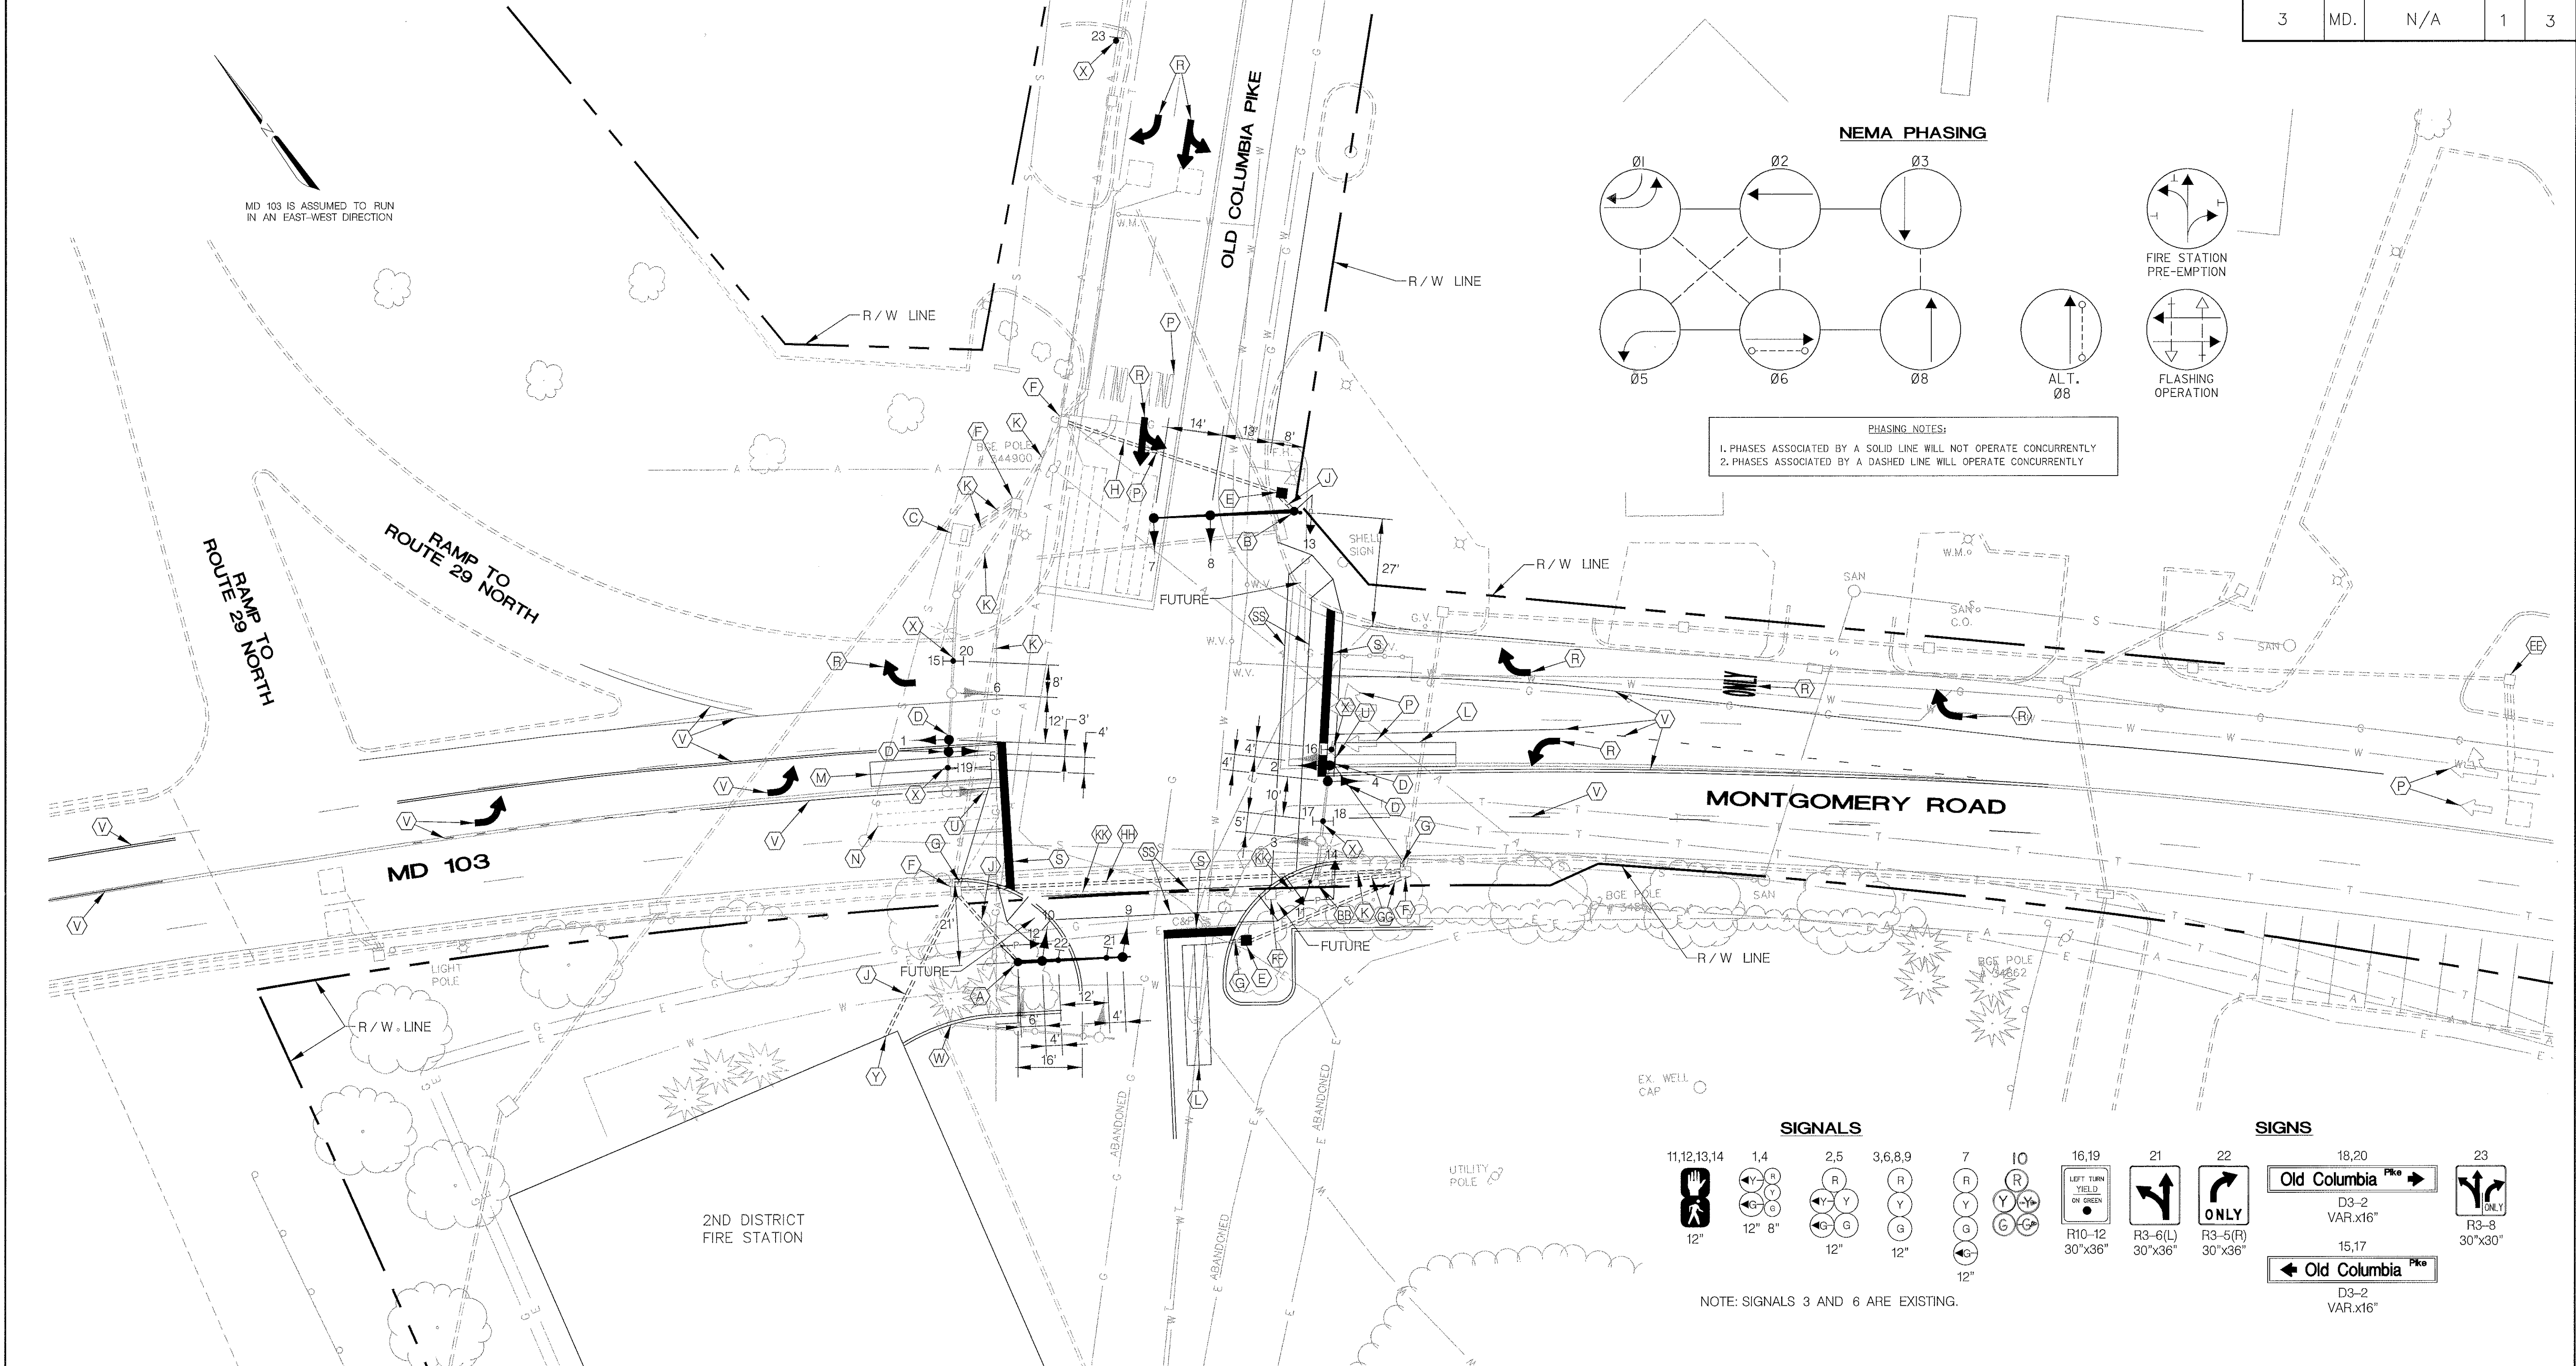

UTILITY LEGEND

— G —	G	GAS MAIN
— W —	W	WATER MAIN
— S —	S	SEWER MAIN
— TV —	TV	CABLE TELEVISION
— E —	E	ELECTRIC CABLES
— T —	T	TELEPHONE CABLES
— A —	A	AERIAL CABLES

GEOMETRIC LEGEND

-----	EXISTING
=====	PROPOSED

REVISION 'E'

A/E GROUP, INC.

ENGINEERS • PLANNERS

181 E. Main Street
Westminster, Maryland 21158
A/E Job No. 96-309-007

REVISIONS	APPROVALS
© 04/15/97 BW970M82 REVISIONS DUE TO ADDITION OF FIRE STATION ACCESS.	CHIEF, SIGNAL DESIGN SECTION
J.F.L. 4/23/97 REPLACE FAILED DETECTION	ASST. DISTRICT ENGINEER, TRAFFIC
© 6/2/94 RELOCATE MAST ARM.	CHIEF, TRAFFIC ENGINEERING DESIGN DIVISION
© 5/6/88 SIA NO. HO-629-201-770 RECONSTRUCT SIGNAL DUE TO GEOMETRIC CHANGES	DIRECTOR, OFFICE OF TRAFFIC & SAFETY

MDOT - STATE HIGHWAY ADMINISTRATION

Office of Traffic & Safety

TRAFFIC ENGINEERING DESIGN DIVISION

LOG MILE # 13010306.08
SIGNAL #

DRAWN BY: W. MONK

DES. BY:

CHK. BY:

DATE: 12-22-80

SCALE: 1" = 20'

F.A.P. NO.

S.H.A. NO. HO-426X-775

TS/STD. NO.

TS-177E

SHEET NO.

1 OF 3

**MD 103 AND OLD COLUMBIA PIKE
AND 2ND DISTRICT FIRE STATION**

COUNTY: HOWARD